


MEASURING: TYPICAL ARCHITRAVE FITTING

Plan view drawing

Shows a plan view drawing to scale of the standard 50mm L frame fitted between the staff bead and surrounding architrave on the left side of a Sash bay window.

Plan View
Scale 1:1

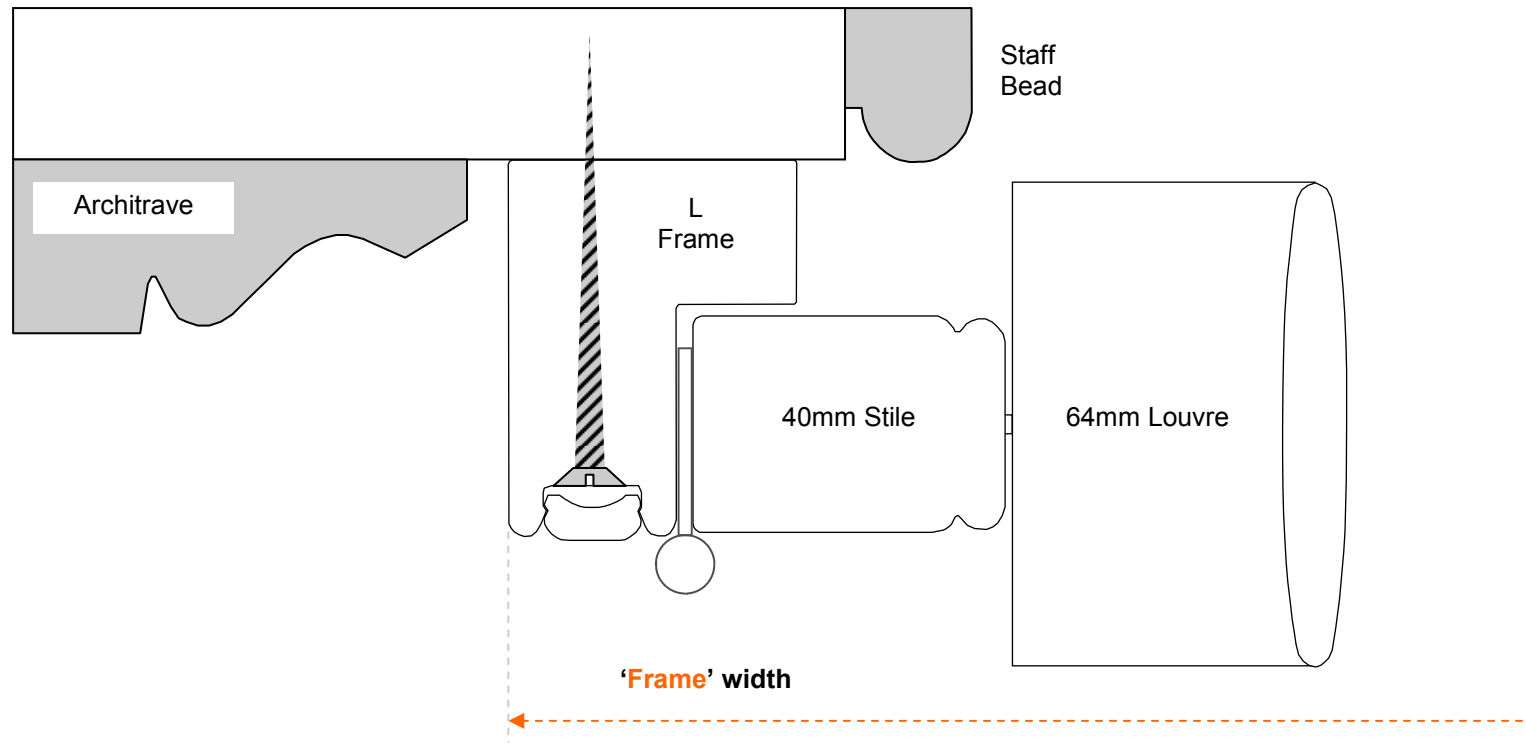


5.3: Technical

Plan view drawing

Shows a plan view drawing to scale of the standard 46mm L frame fitted in a 135° angled Sash window.

MEASURING: TYPICAL BAY FITTING

Plan View
Scale 1:1

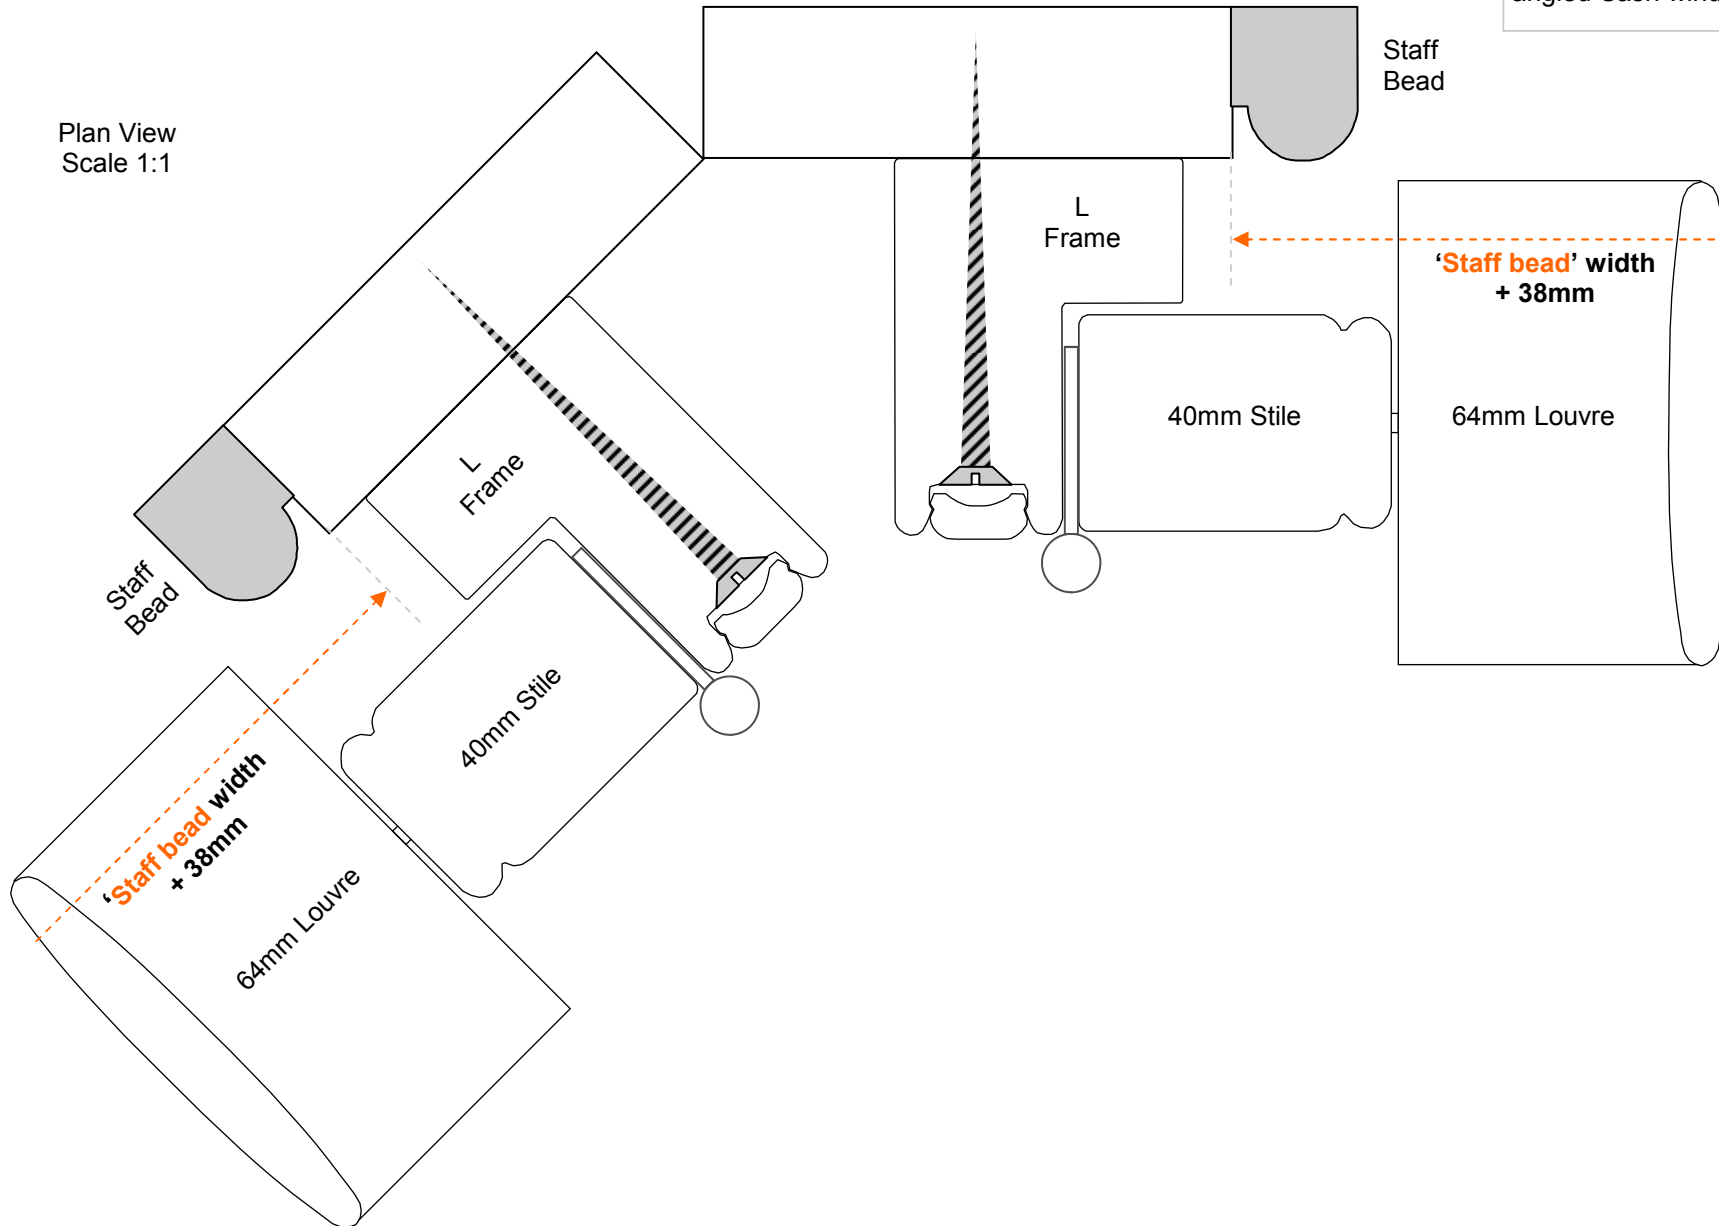

5.3: Technical

Frame options

Technical drawings showing the L Frames and sizes available.

MEASURING: FRAME OPTIONS

